



Redback 6 Channel Installation Dimmer Outline Drawing
LSC Lighting systems

		TITLE: Redwall Installation Dimmer Line drawing	
<small>©LSC Lighting Systems Pty Ltd www.lscighting.com.au</small>			
DRAWN: NP	DATE: 17/3/2011	DWG No: RDWL-T01L-A0	REVISION: A0

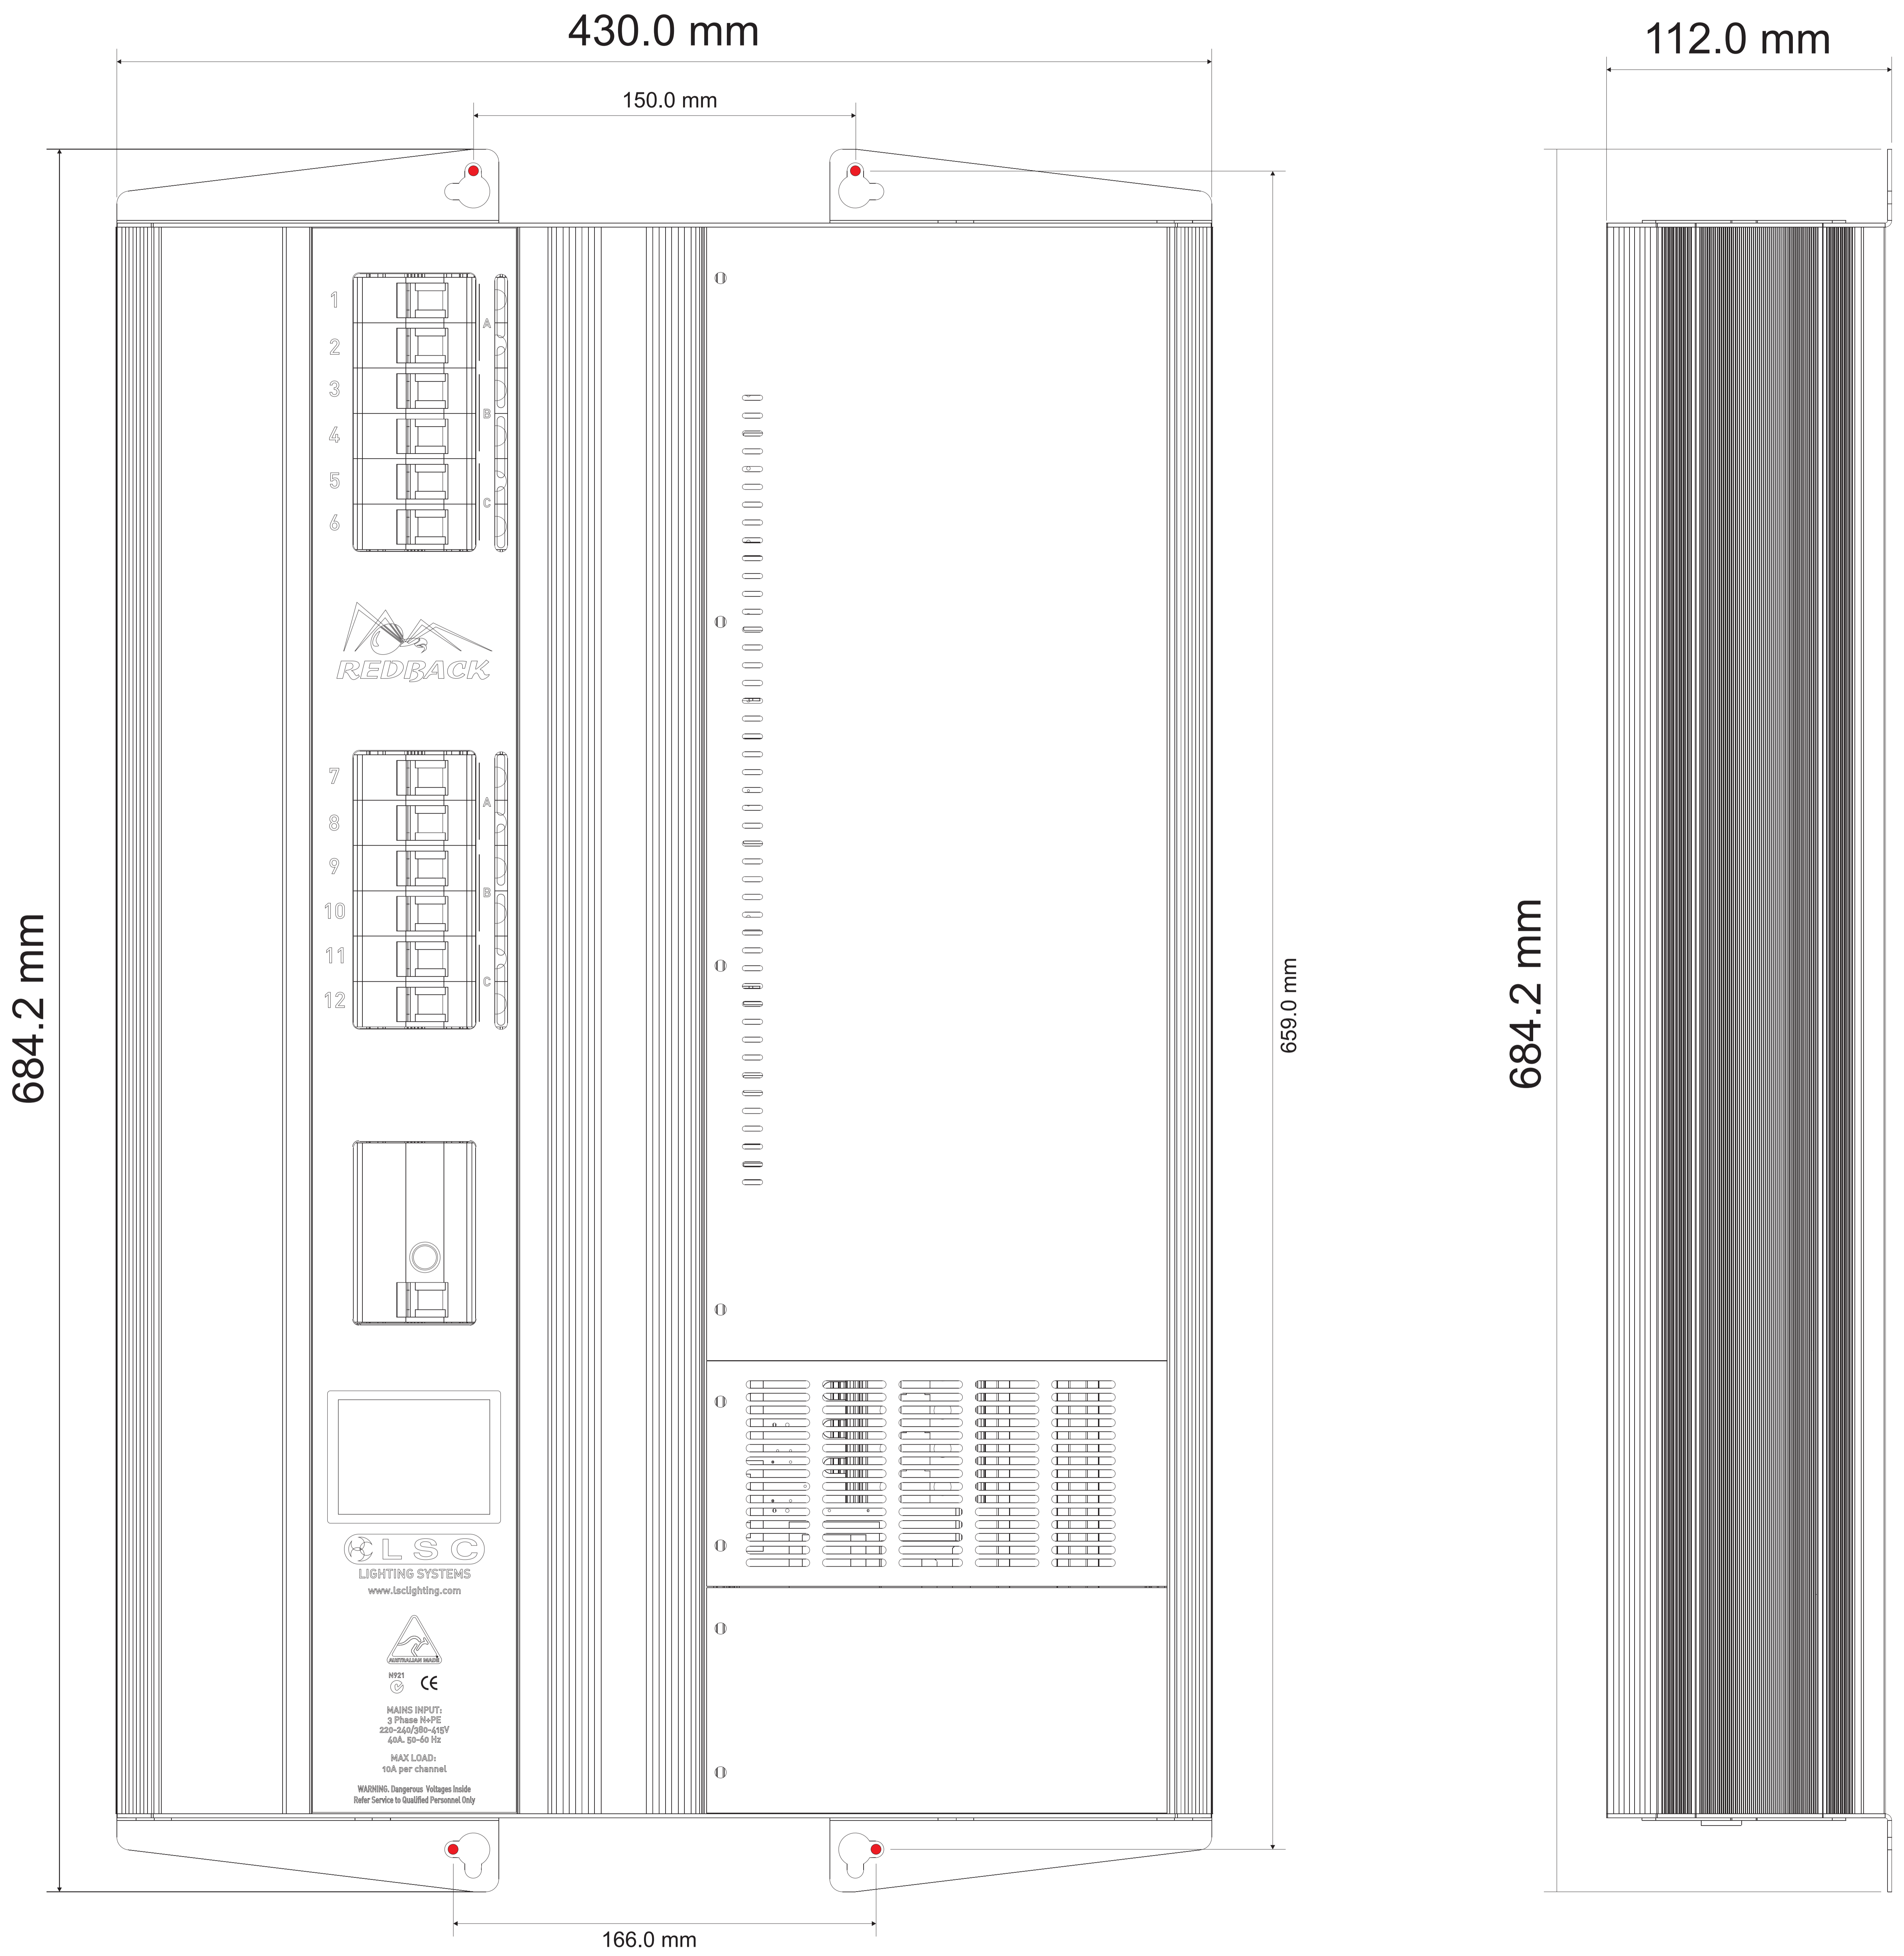

Redback 12 Channel Installation Dimmer Outline Drawing
LSC Lighting systems


		TITLE: Redwall Installation Dimmer Line drawing	
<small>©LSC Lighting Systems Pty Ltd www.lscighting.com.au</small>		<small>DWG No: RDWL-T01L-A0</small>	
<small>DRAWN: NP</small>	<small>DATE: 17/3/2011</small>	<small>REVISION: A0</small>	

1040.2 mm

430.0 mm


150.0 mm

112.0 mm

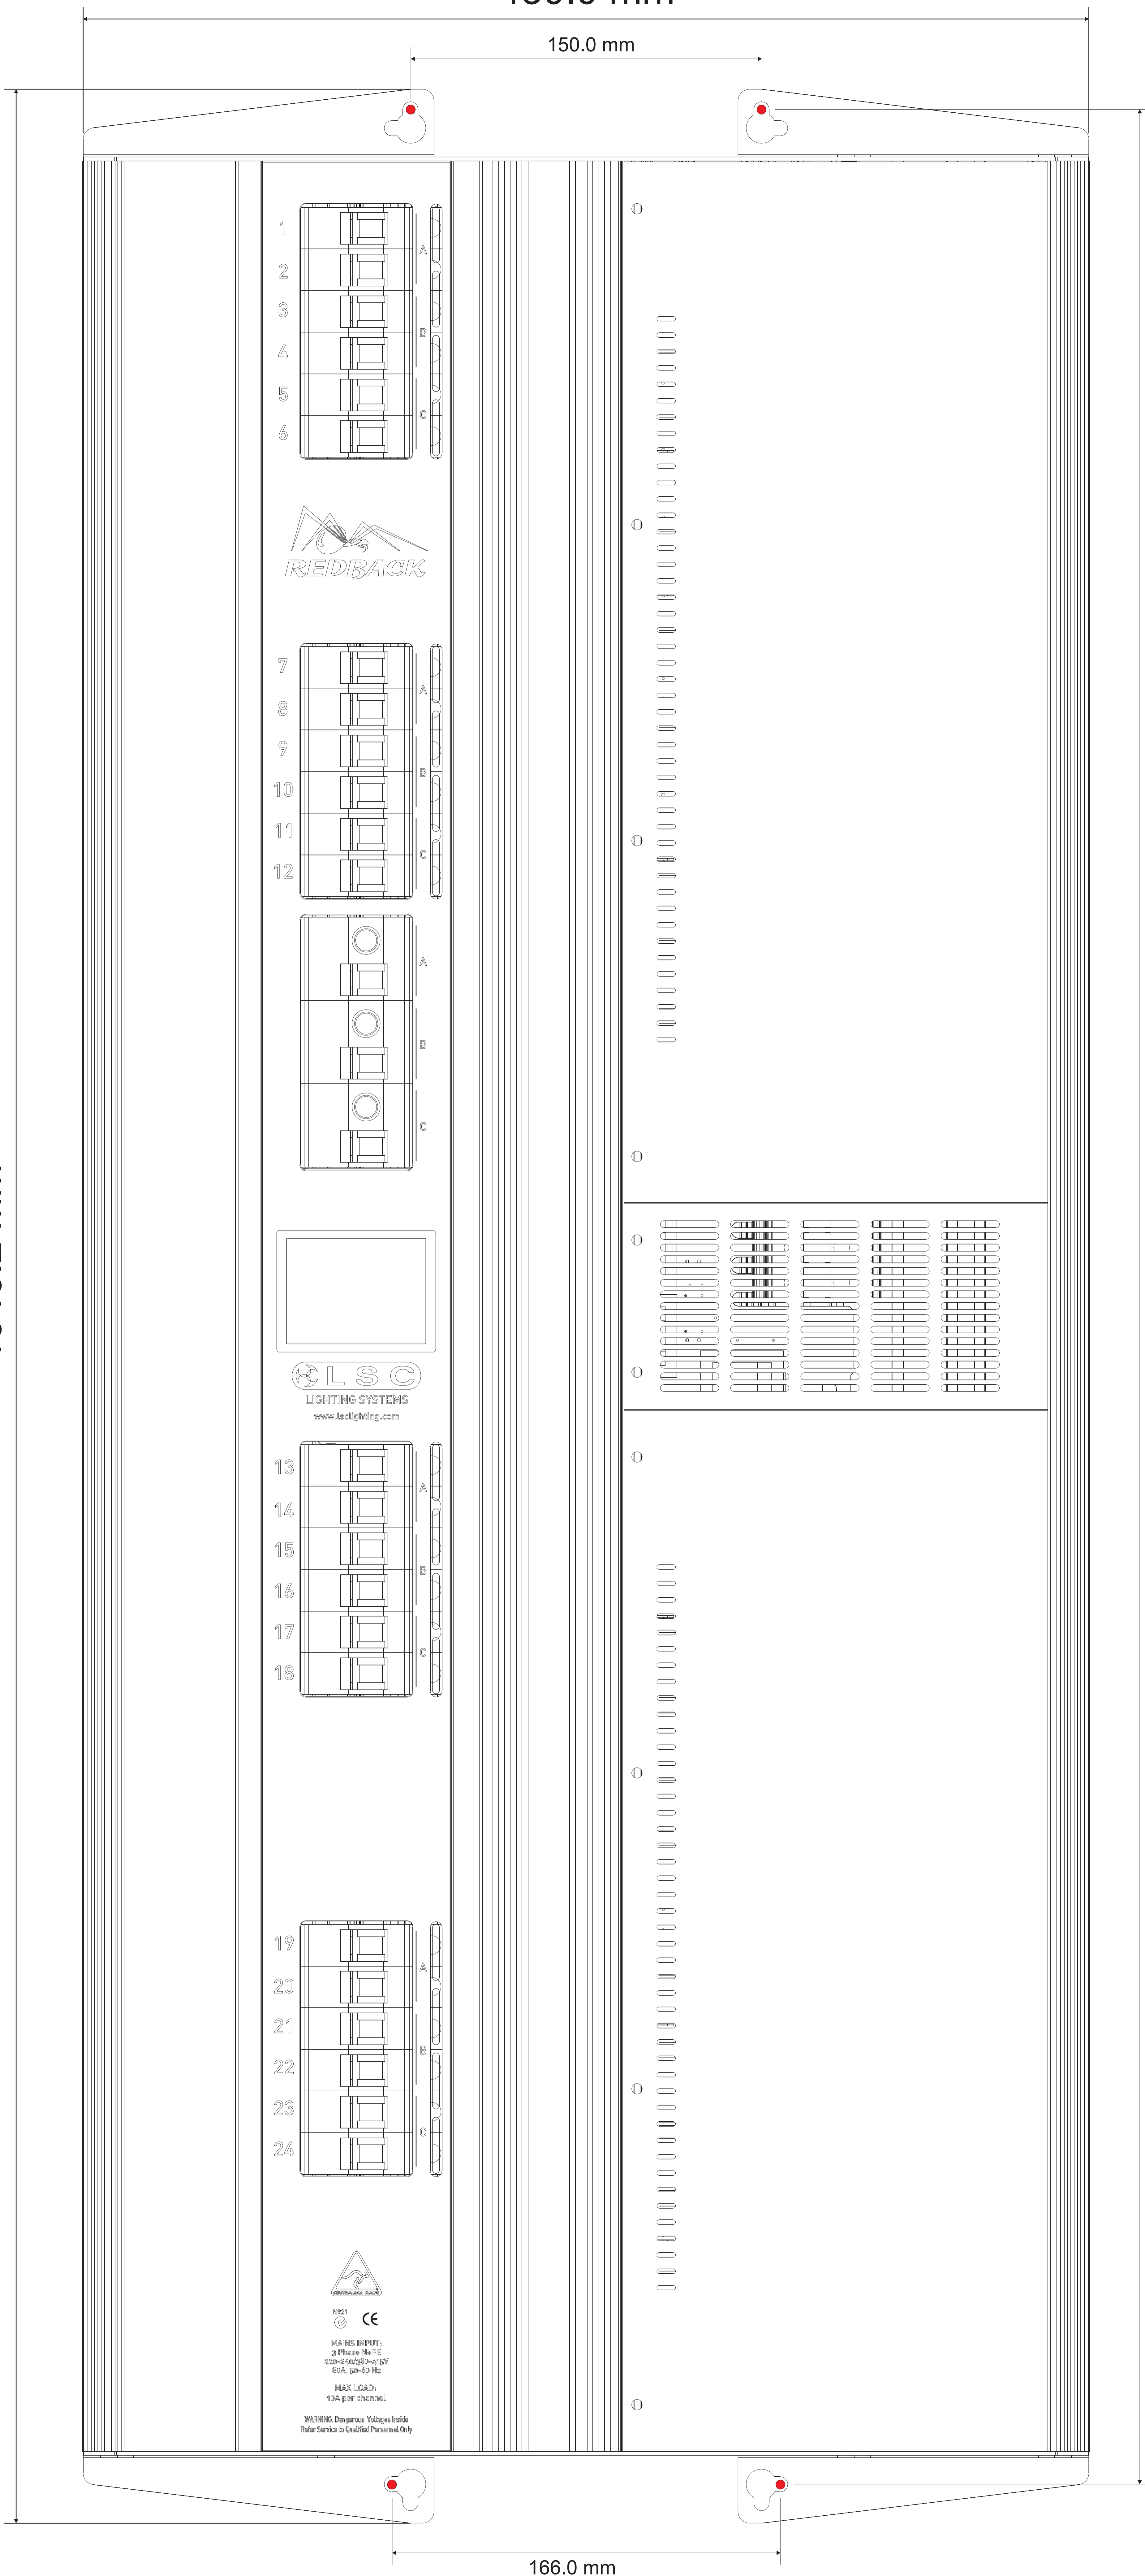


1015.0 mm

1040.2 mm

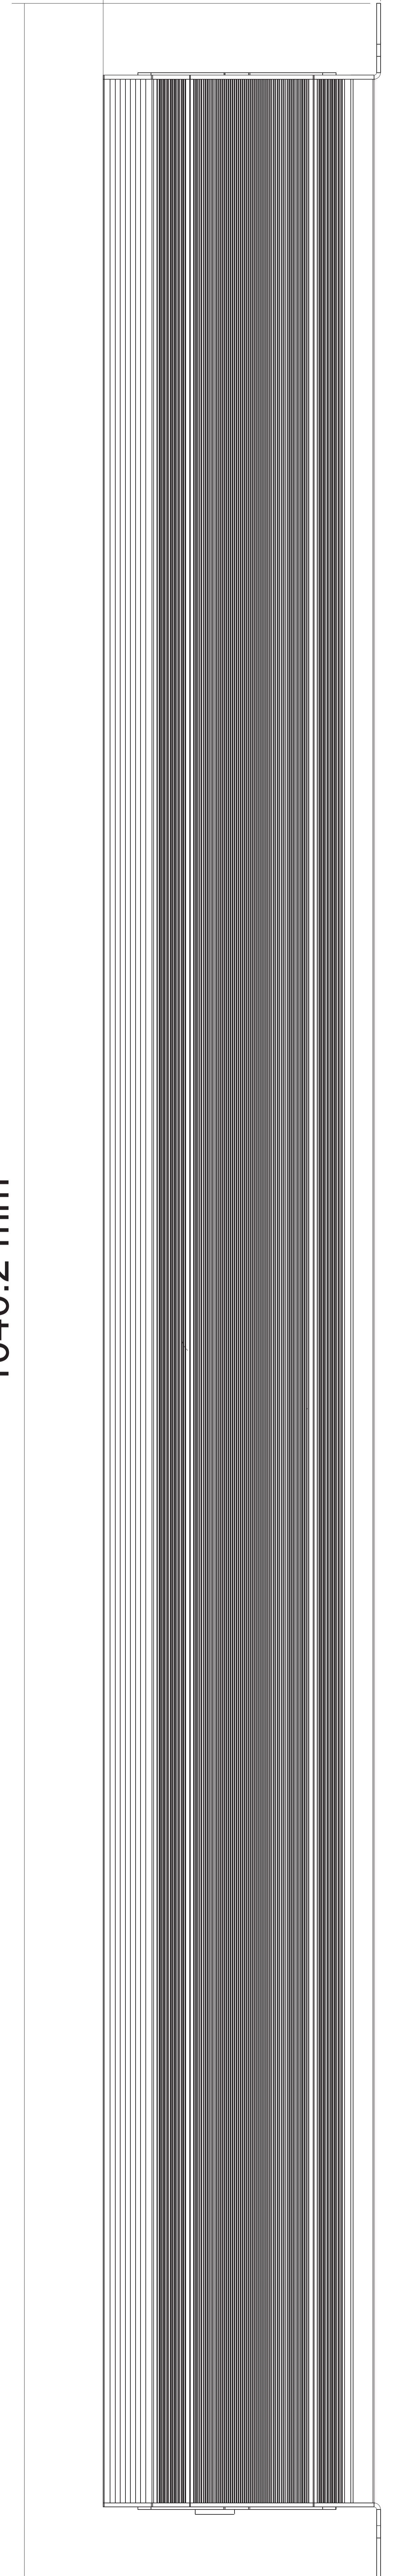

Redback 24 Channel Installation Dimmer Outline Drawing
LSC Lighting systems

		TITLE: Redwall Installation Dimmer Line drawing	
		<small>©LSC Lighting Systems Pty Ltd www.lscighting.com.au</small> DRAWN: NP DATE: 17/3/2011	DWG No: RDWL-T01L-A0 REVISION: A0